


BRAZILIAN DAY SAN DIEGO 2011

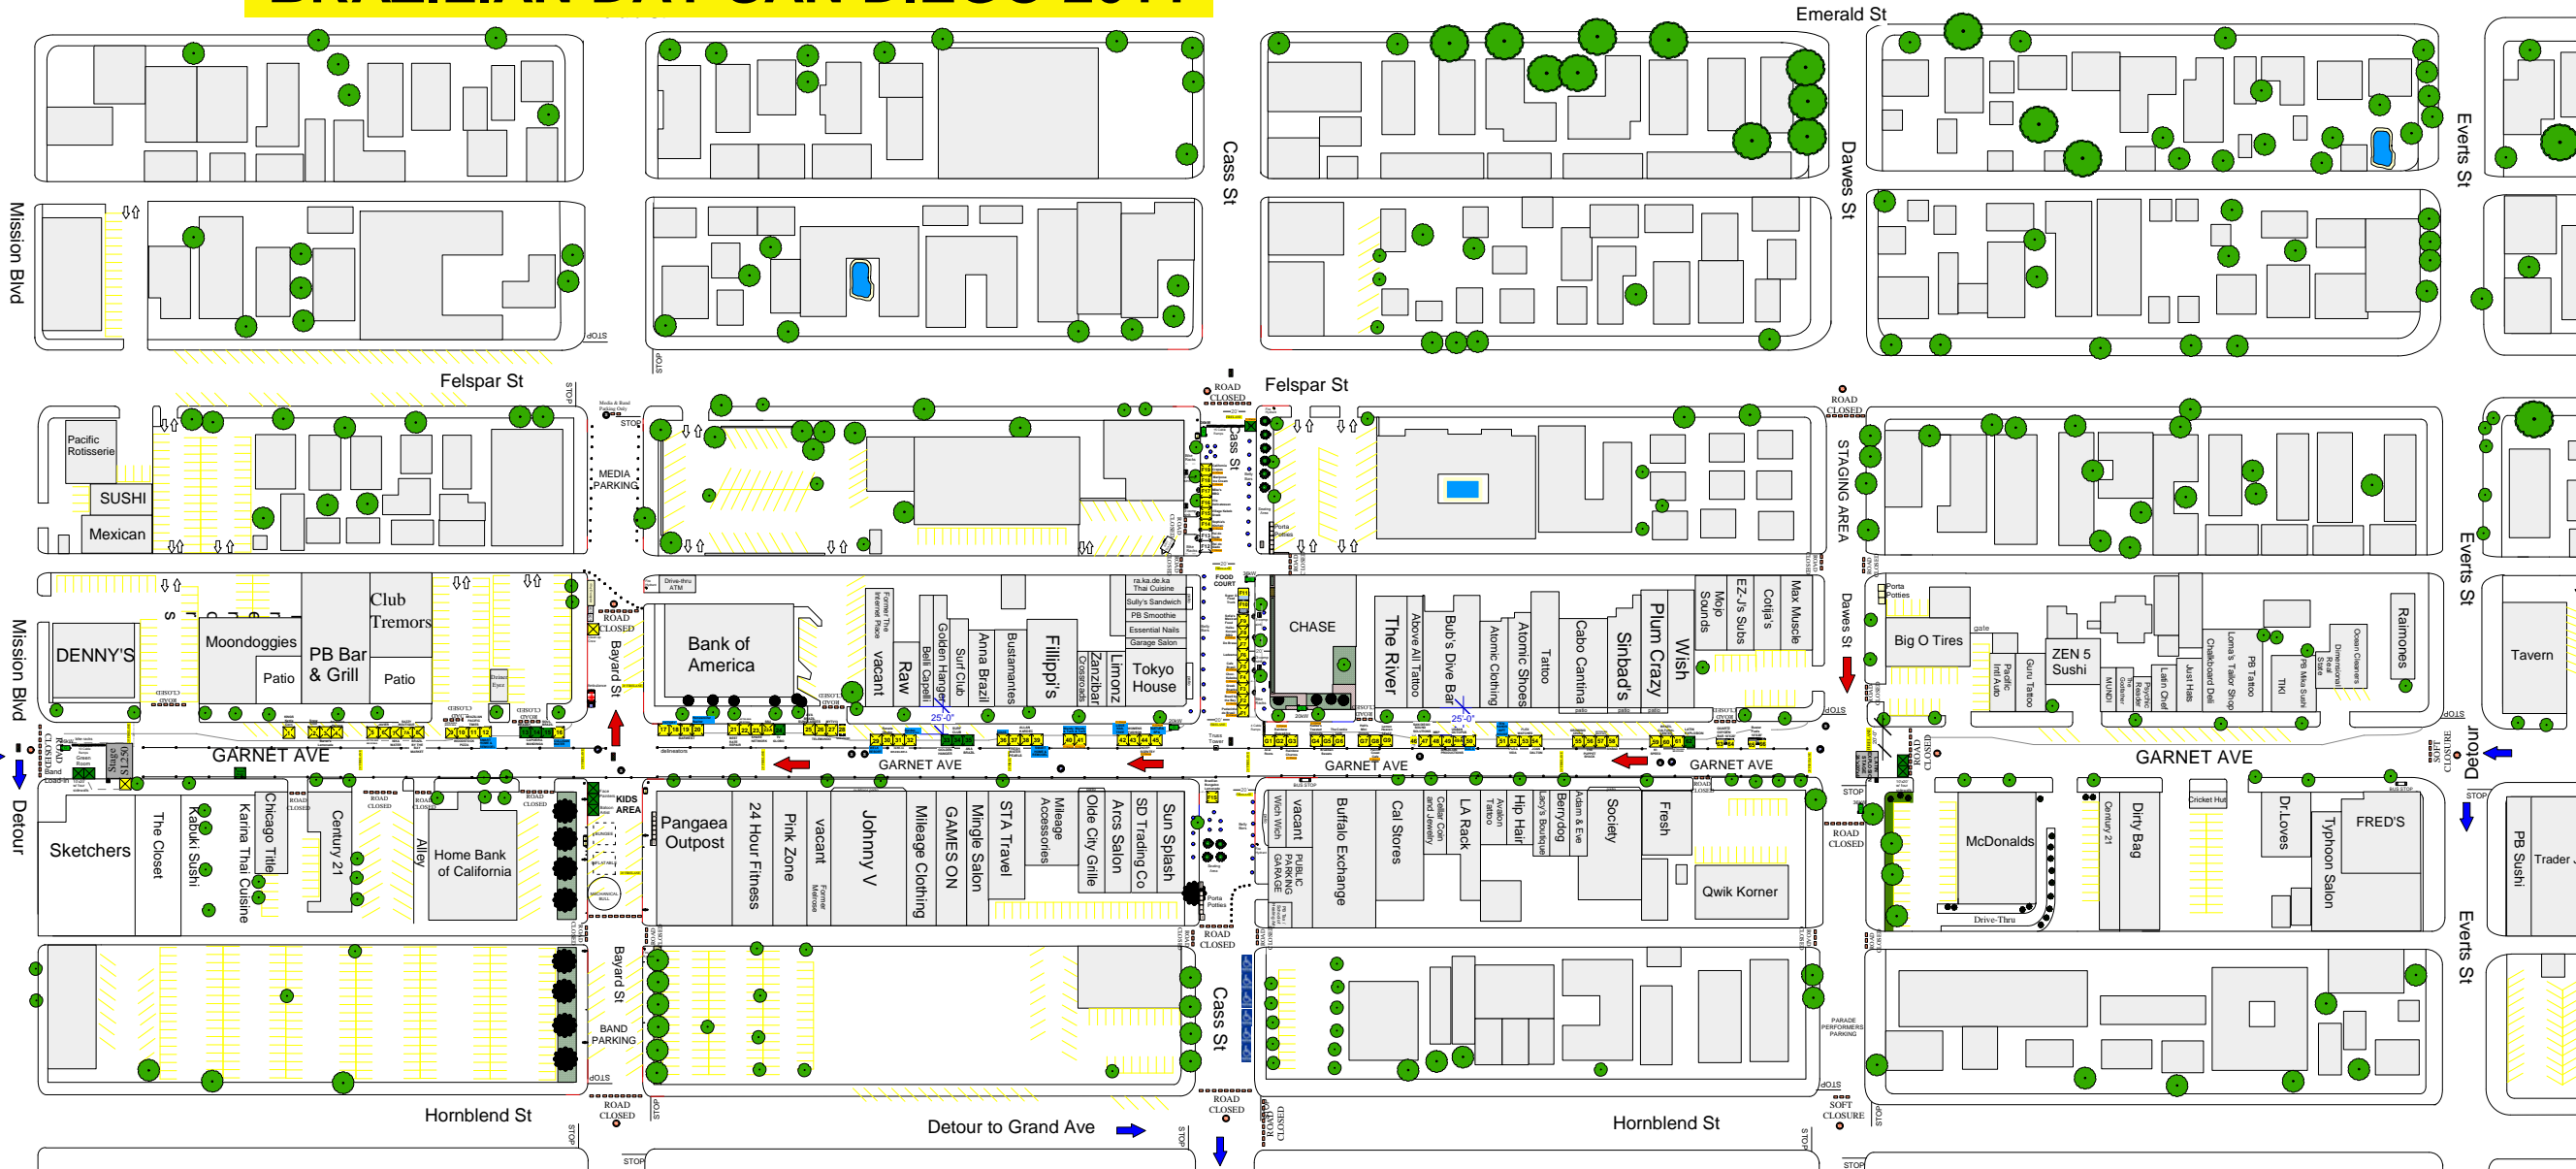

BRAZILIAN DAY SAN DIEGO

DRAWN BY: **Angela Verdenacci**

PROJECT NUMBER: **P022-11**

EVENT DATE:

09/18/11

SCALE:

1"=170'

PROPRIETARY INFORMATION
 DO NOT COPY WITHOUT SPECIFIC WRITTEN PERMISSION FROM
PROFESSIONAL EVENT SOLUTIONS
 THIS DRAWING HAS BEEN PREPARED BY PROFESSIONAL EVENT SOLUTIONS.
 THIS DRAWING AND ITS TECHNICAL INFORMATION ARE THE PROPERTY OF
 PROFESSIONAL EVENT SOLUTIONS.
 PROFESSIONAL EVENT SOLUTIONS RESERVES THE RIGHT TO SEEK INJUNCTIVE
 RELIEF AND DAMAGES FOR ANY DISCLOSURE OR UNAUTHORIZED USE OF THE
 IDEAS AND CONCEPTS INCLUDED IN THIS DRAWING, BY ANY OTHER PERSON
 OR COMPANY.
 THE DESIGNS SHOWN ARE SUBJECT TO REVIEW AND ADMENDMENT BY
 BUILDING, PUBLIC SAFETY, AND FIRE REGULATORY AUTHORITIES.
PRELIMINARY DESIGN CONCEPTS
NOT FOR CONSTRUCTION

LEGEND: **Power Required**

- Parade Route
- Traffic Detour
- Vendor 10'x10' Pop-up
- BID 10'x10' Pop-up
- Raphaels 10'x10' Pop-up